



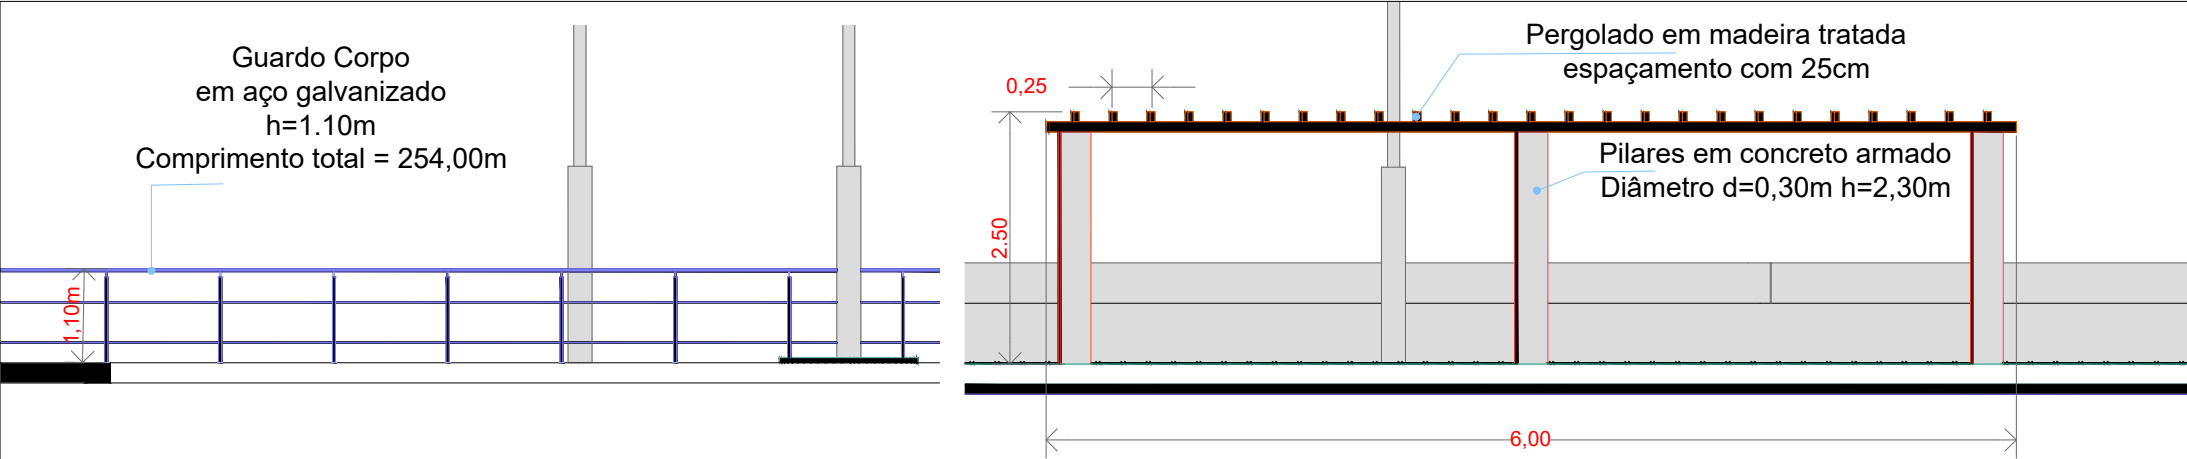


DET 01 Canteiro do Umbuzeiro
Escala: 1:75

DET 03 Pergolado Pilares de Concreto
Escala: 1:75

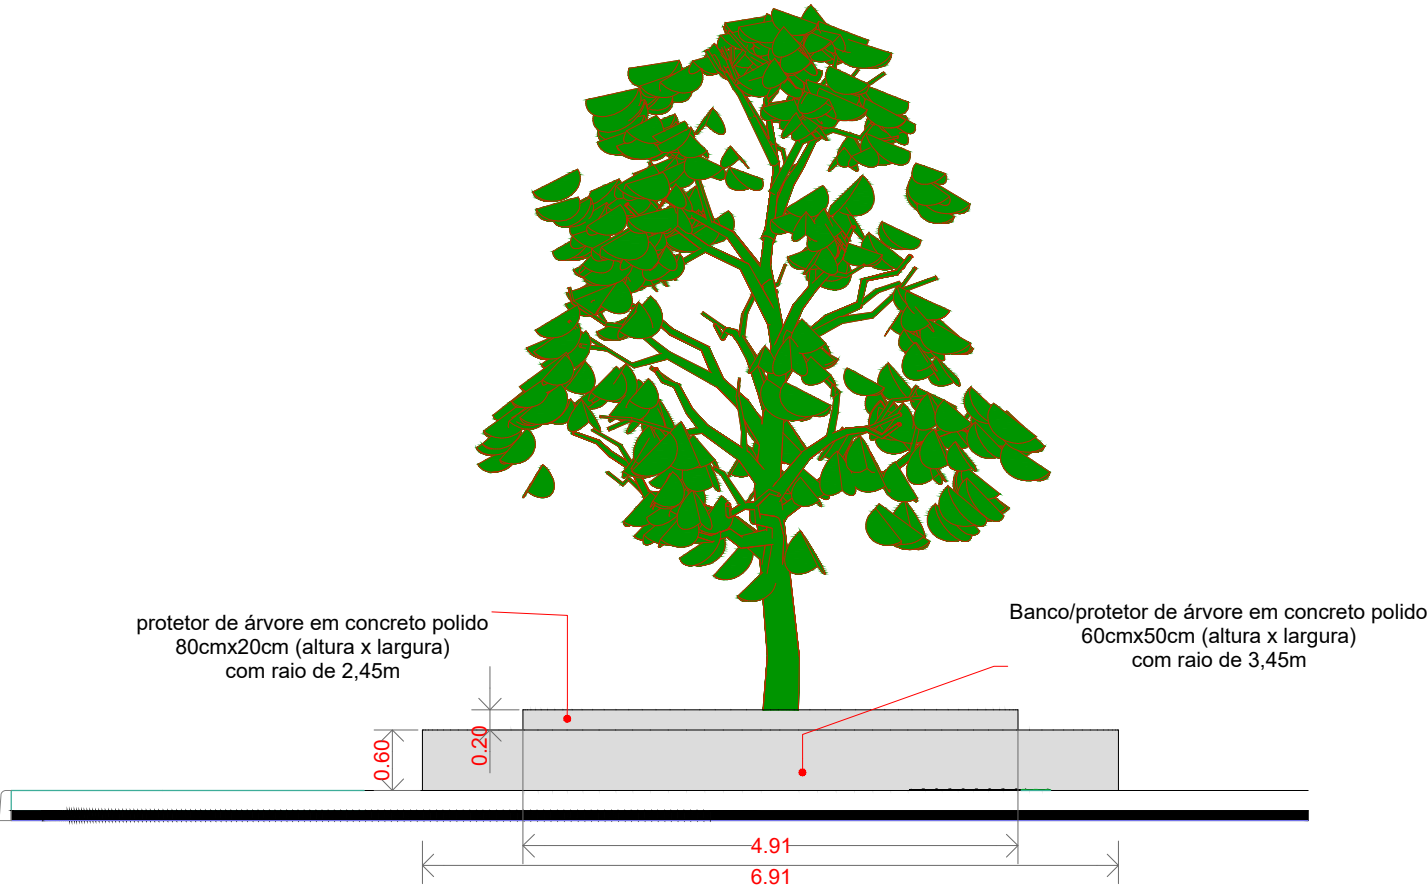

DET 02 Canteiro do Umbuzeiro
Escala: 1:75

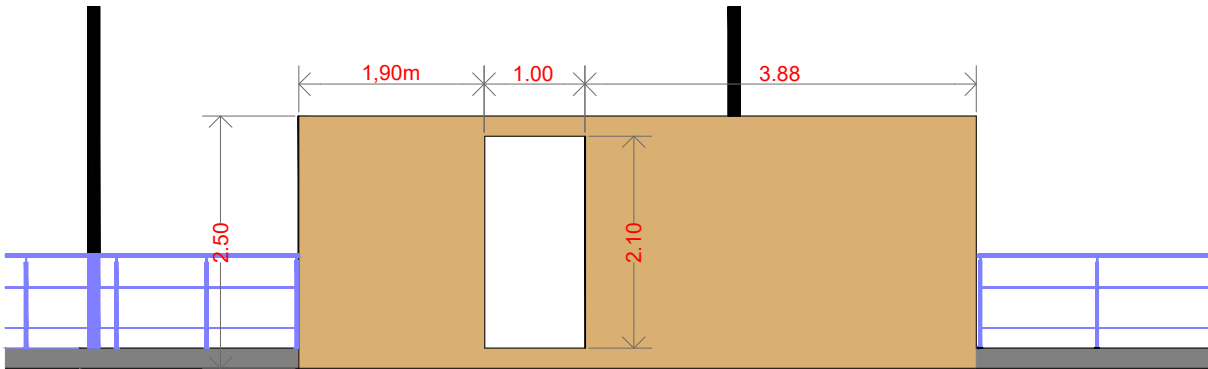

DET 05 Entrada
Escala: 1:75